




# Fairmont

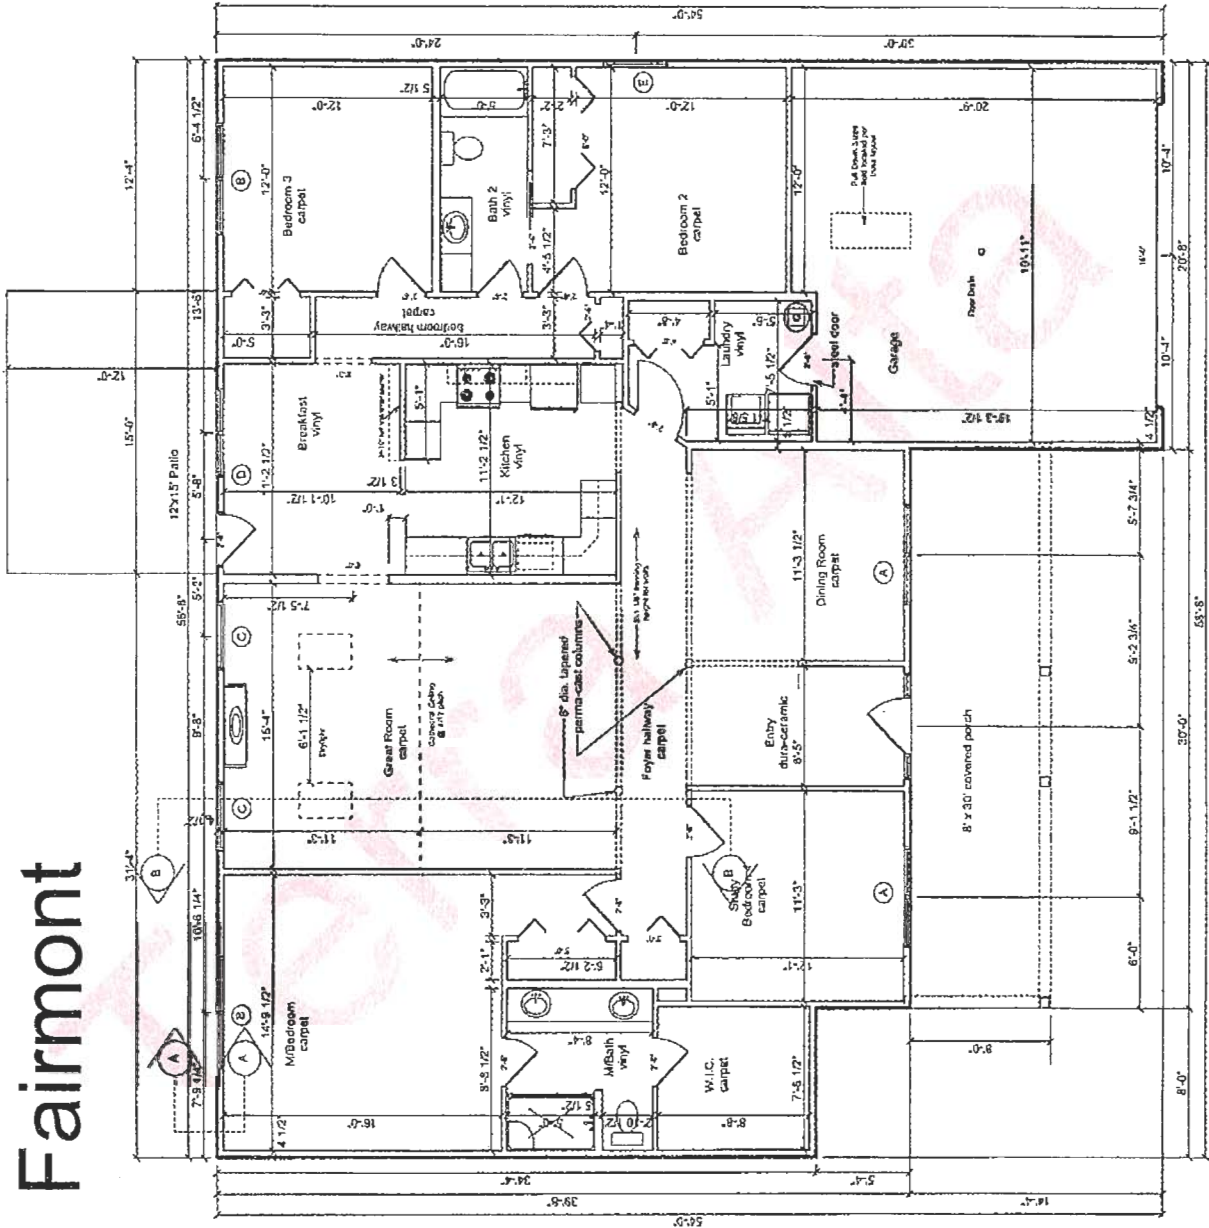


Heated - 2158 sq. ft. Gross - 2581 sq. ft.

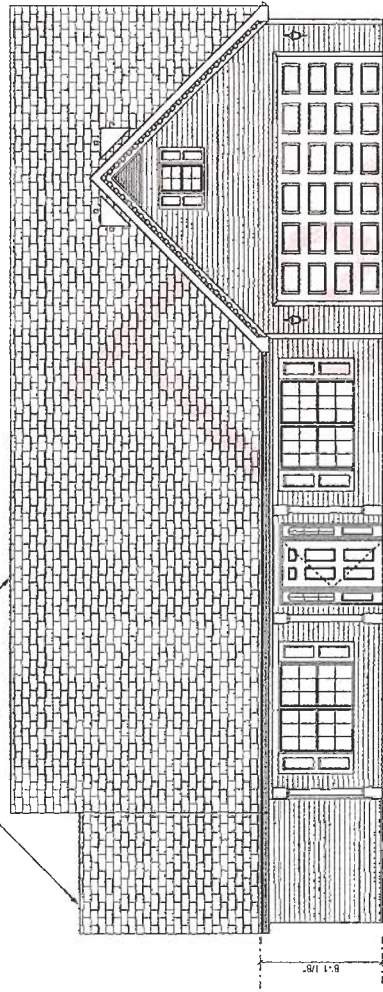


Front Elevation

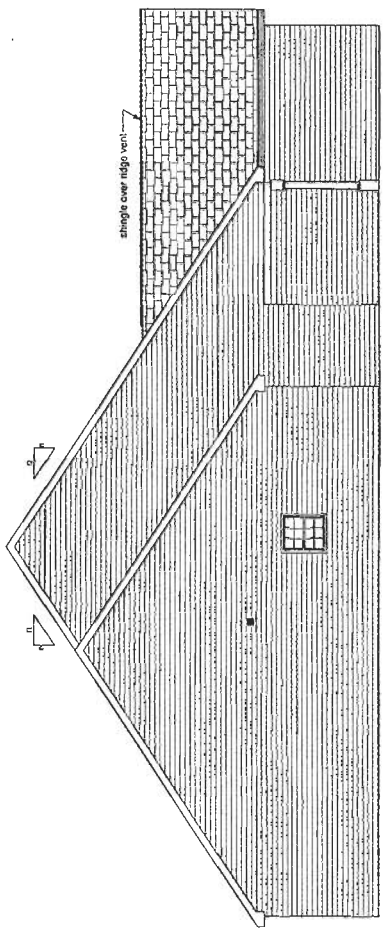

LEFT ELEVATION

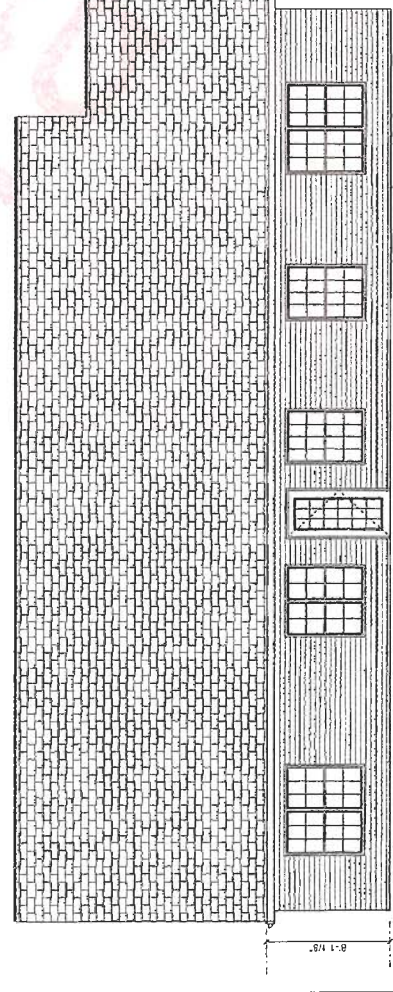

REAR ELEVATION

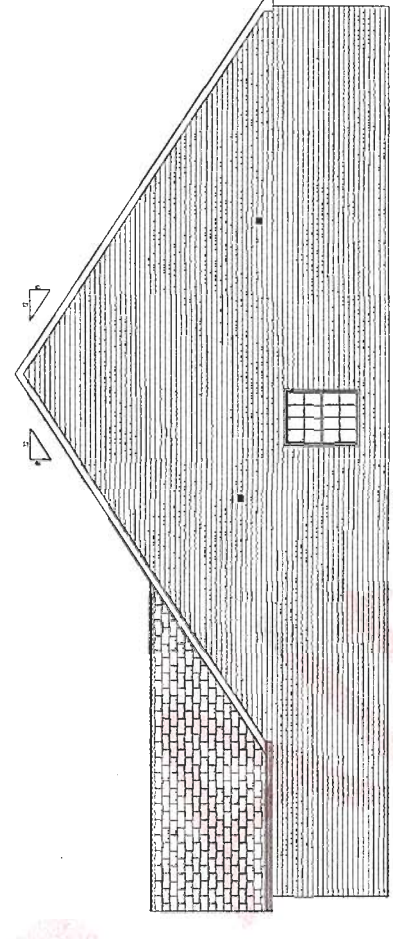

RIGHT ELEVATION

TERRA ALTA - FAIRMONT	
SCALE: 1/8" = 1'	APPROVED
DATE: February 27, 2008	REVISION
Tricamas Consulting, Inc.	REVISION
310 University City Blvd.	REVISION
College City, PA 17127	DRAWING NUMBER
ELEVATIONS	1 of 7