





Farmington

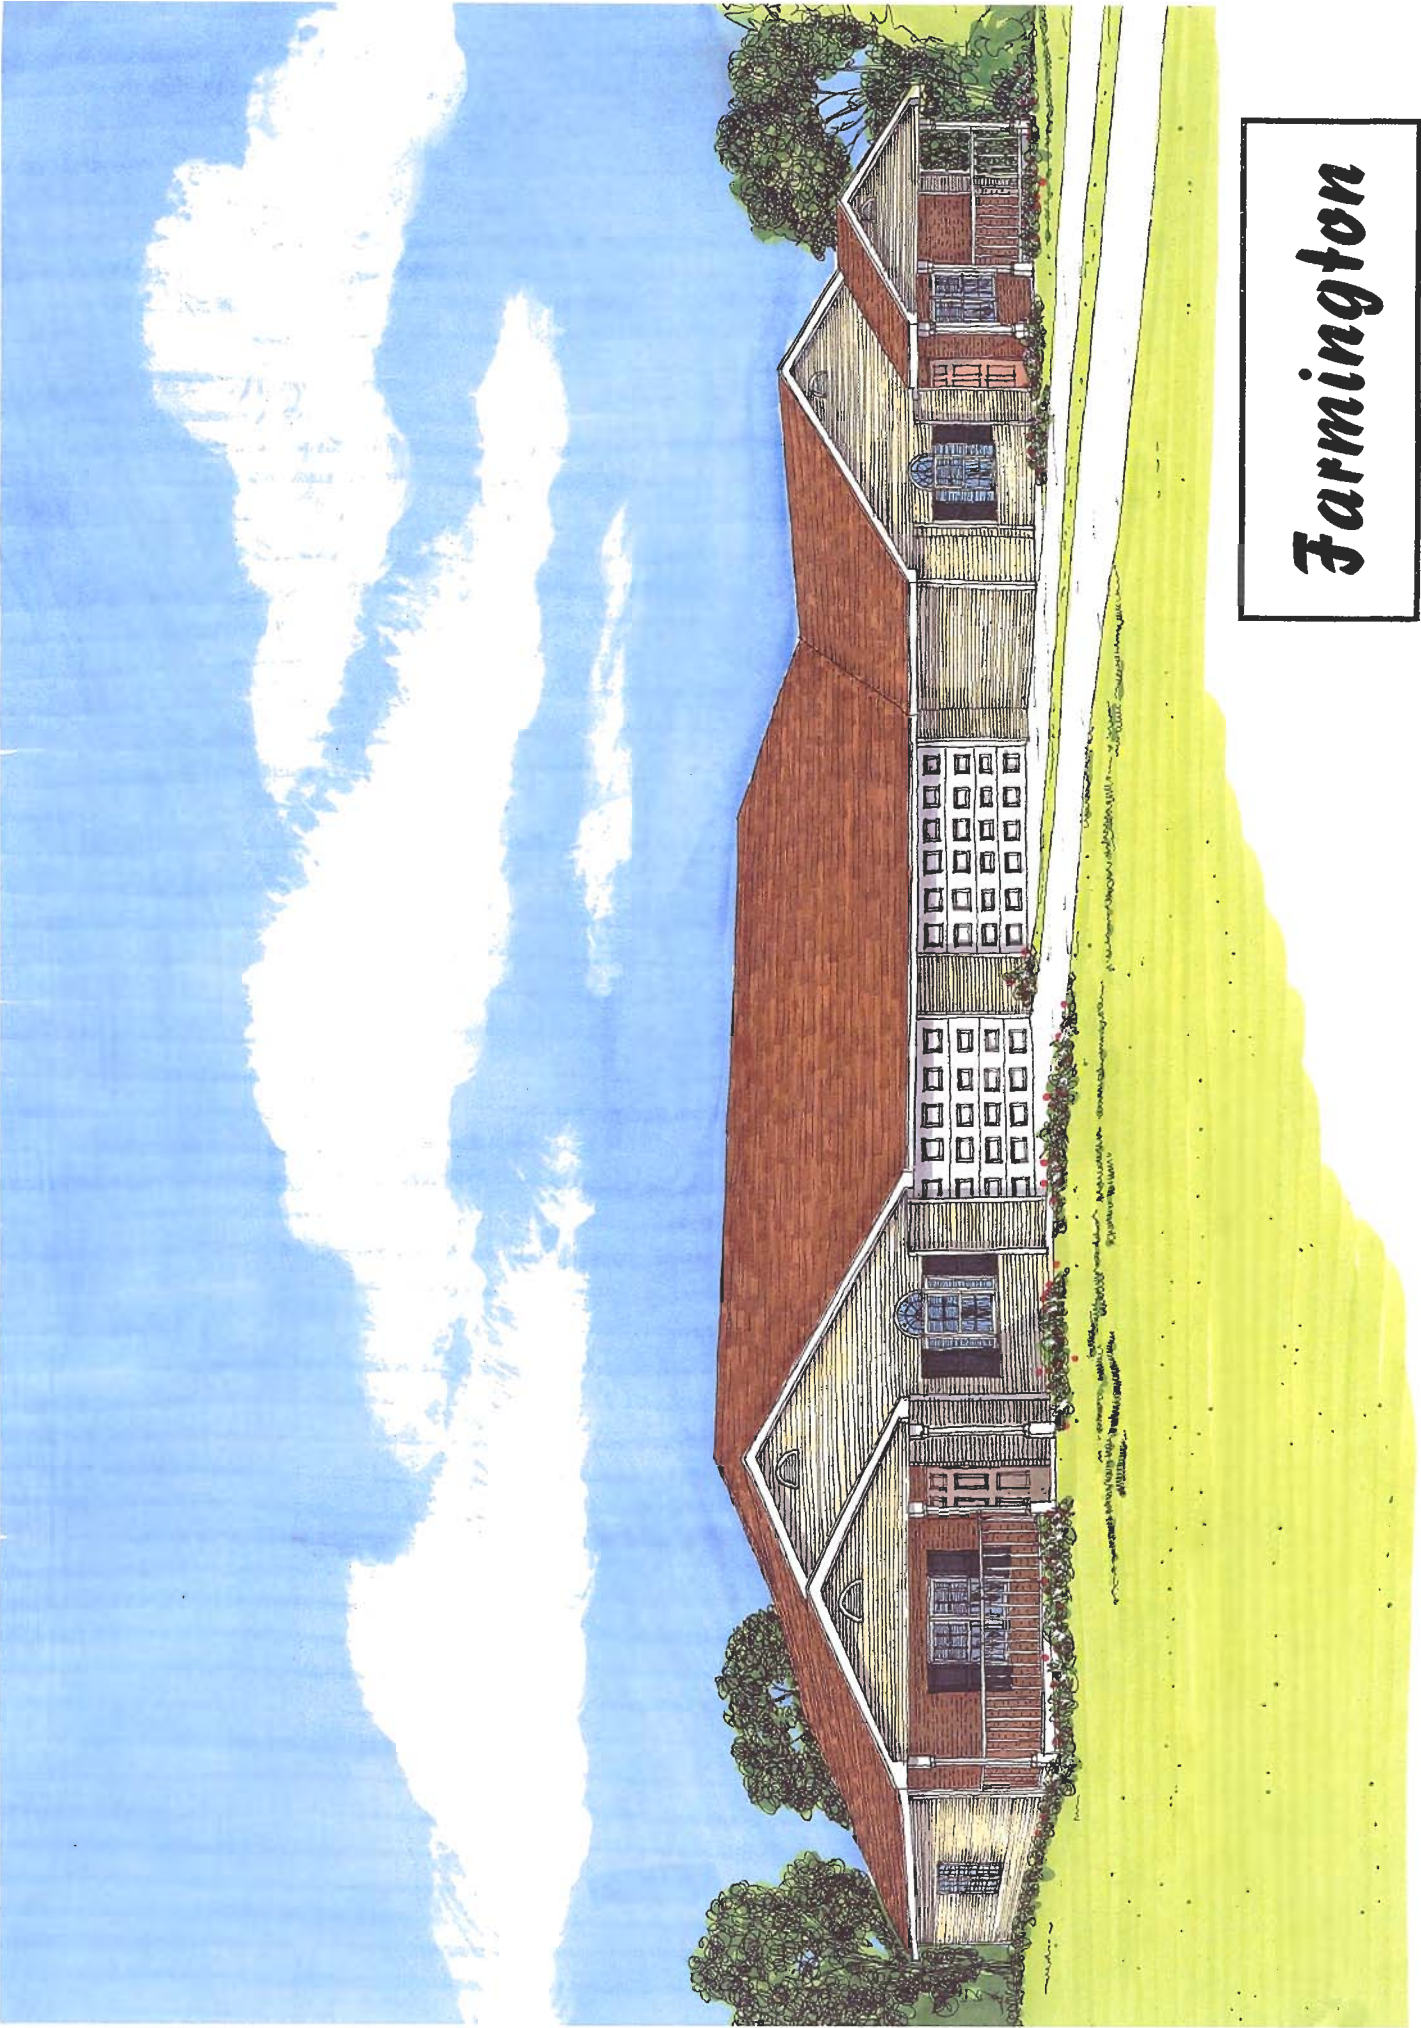

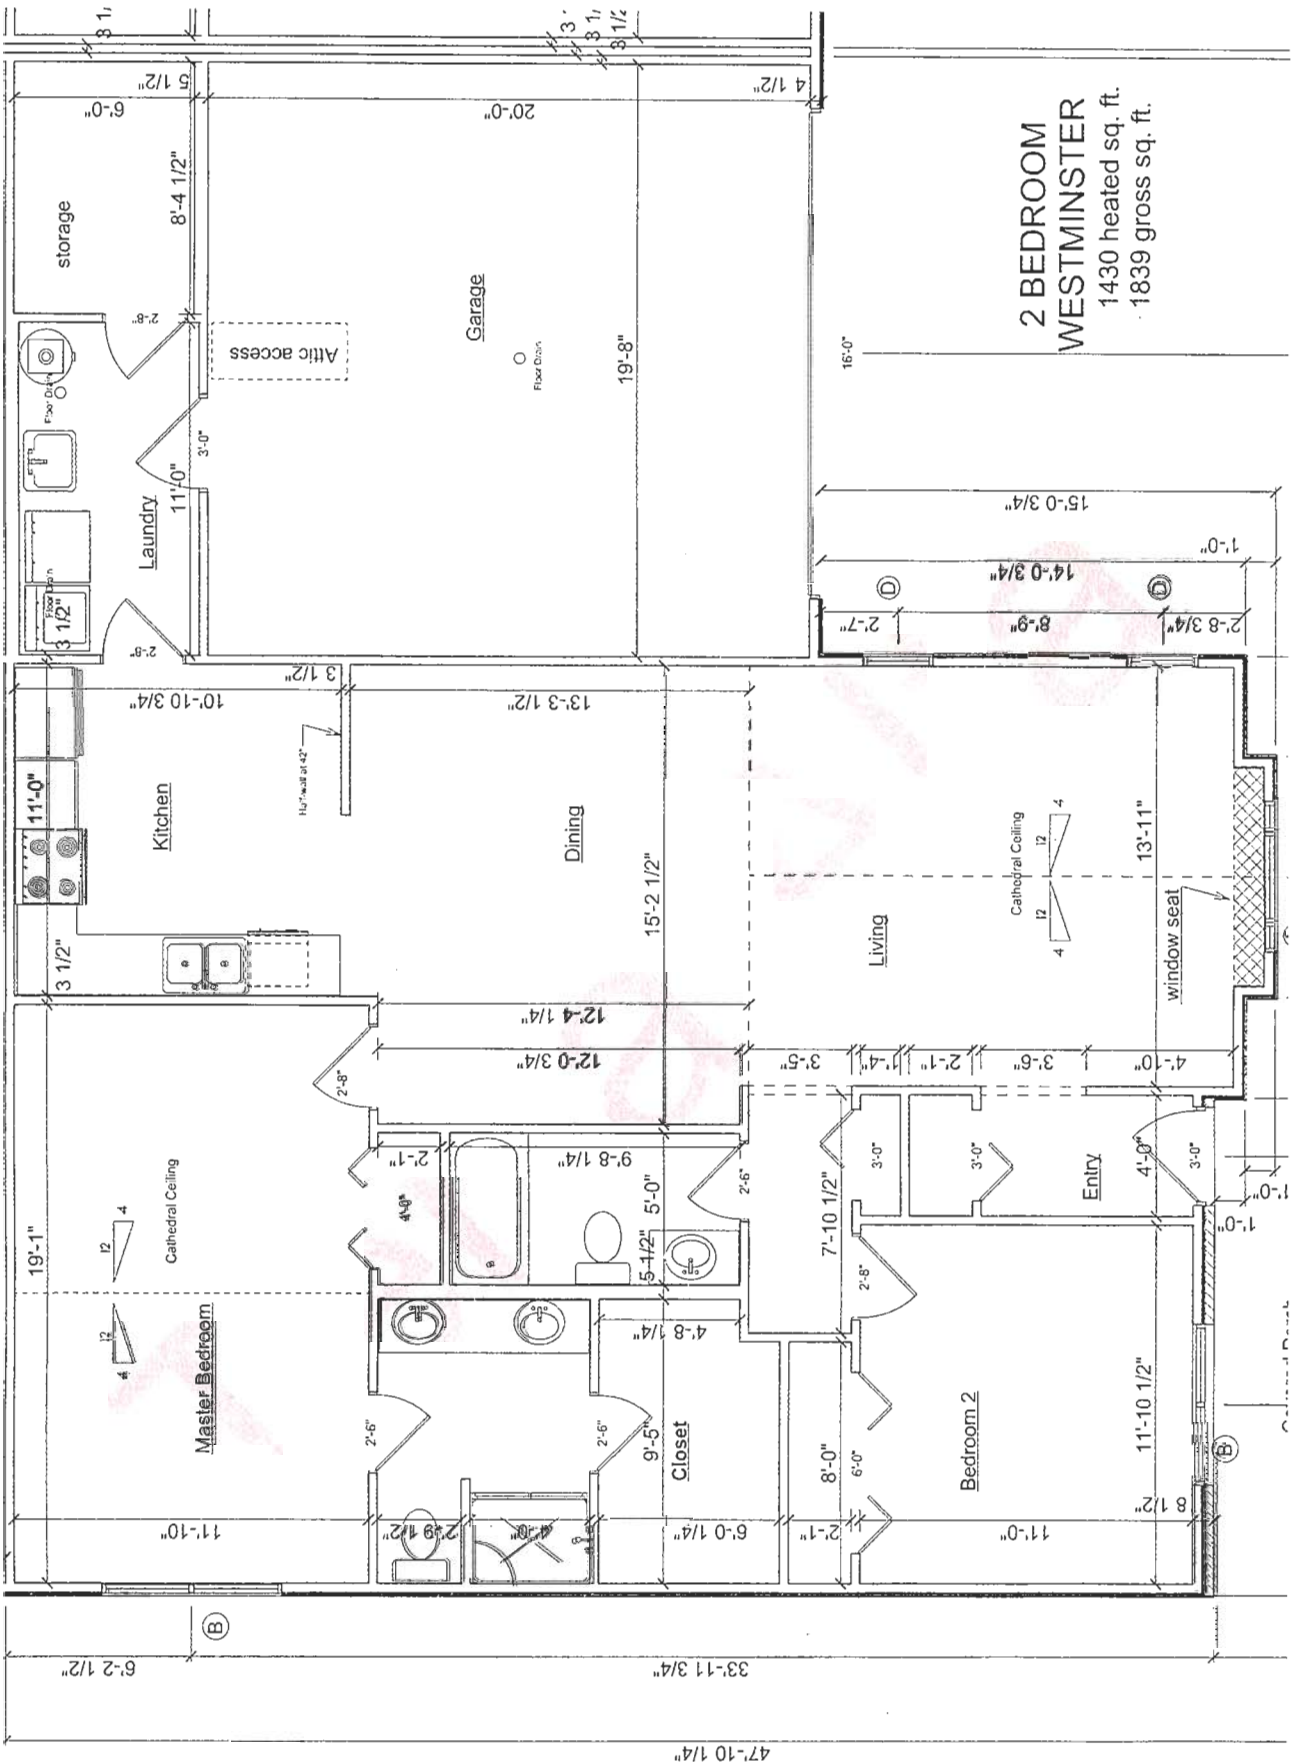


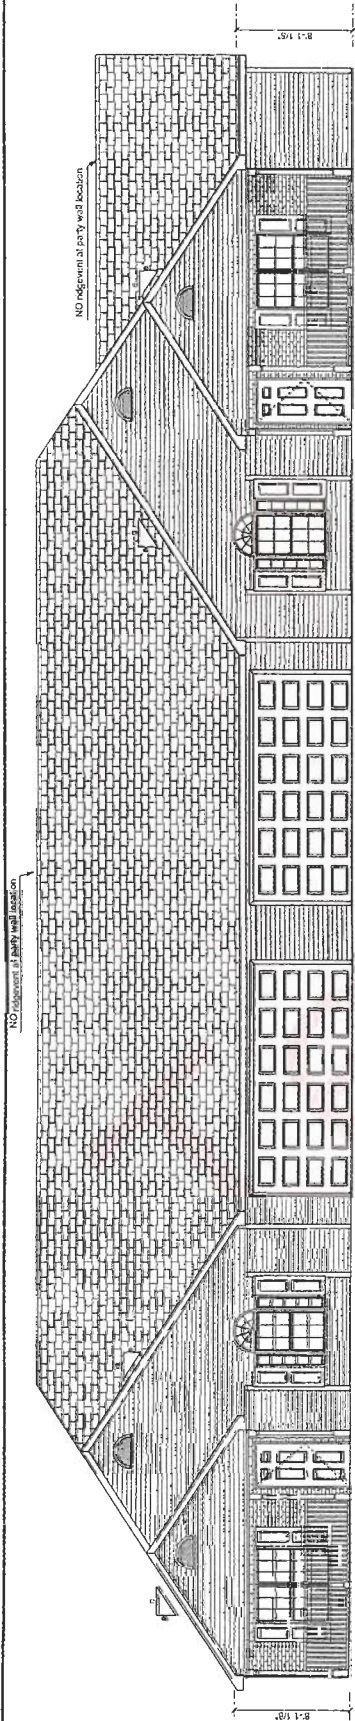

Front elevation (typical)

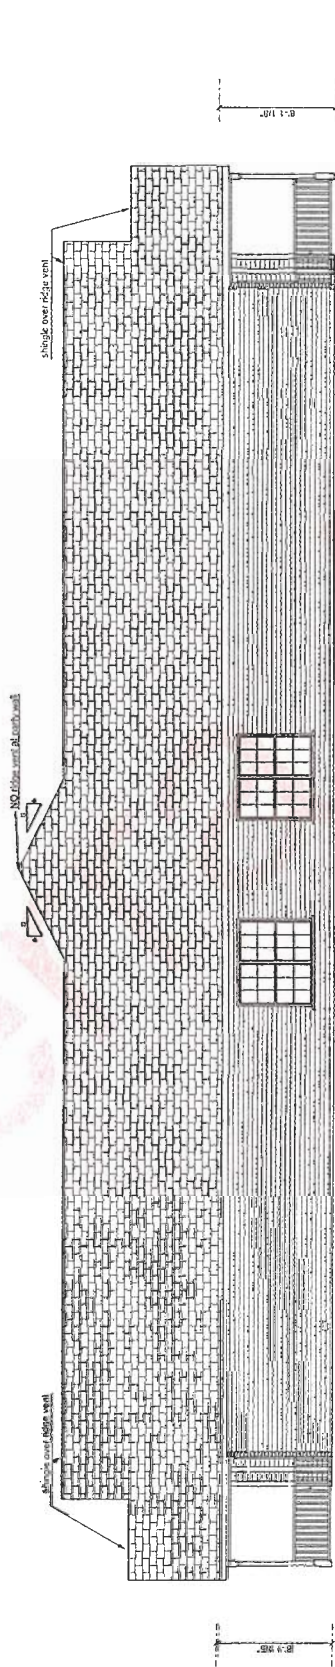

Side elevation of "WESTMINSTER" - 2 bedroom unit

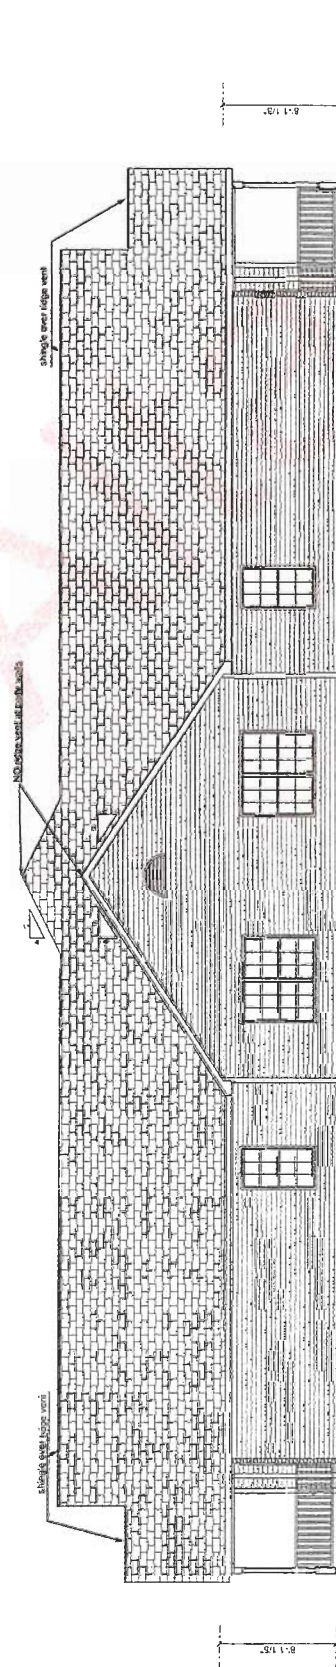

Side elevation "FARMINGTON" - 3 bedroom unit

PRELIMINARY

TERRA ALTA - FARMINGTON / WESTMINSTER	
SCALE: 1/8" = 1'	APPROVED
DATE: February 27, 2008	REVISION: 7A
Thomas Construction Inc.	REVISION:
310 Blenheim Rd.	REVISION:
Glenn, CA, 95927	DRAWING NUMBER
	FLOOR PLAN