




Somerset

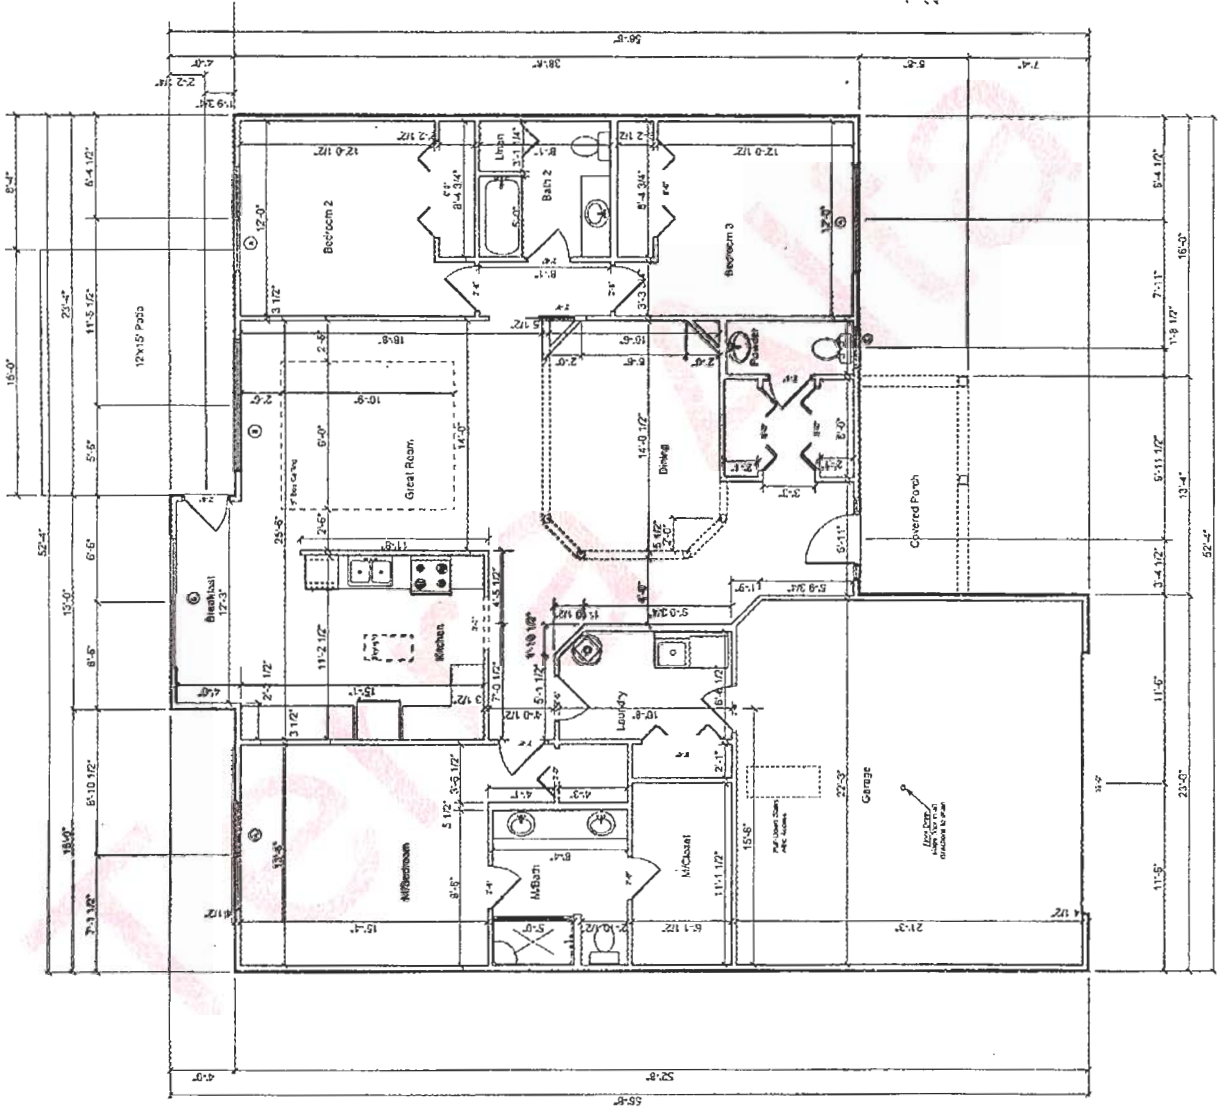


Heated - 1904 sq. ft. Gross - 2398 sq. ft.

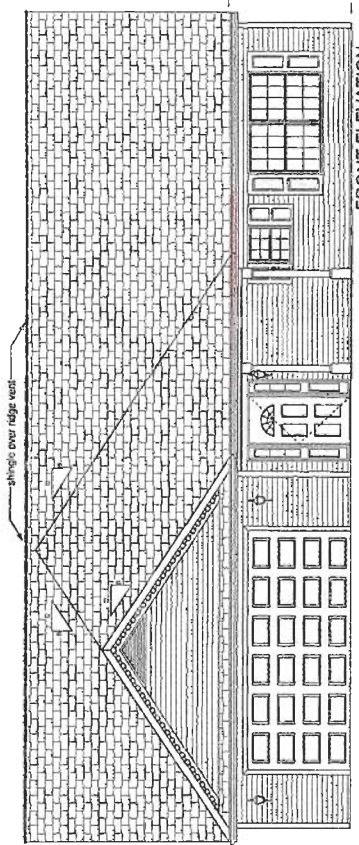


FRONT ELEVATION

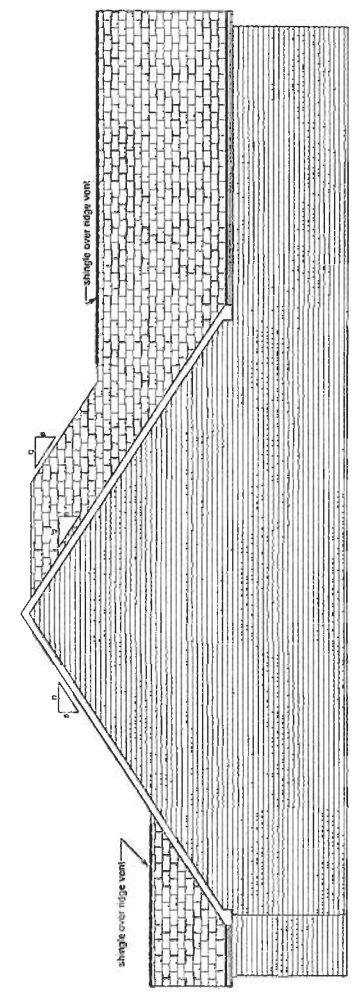

LEFT ELEVATION

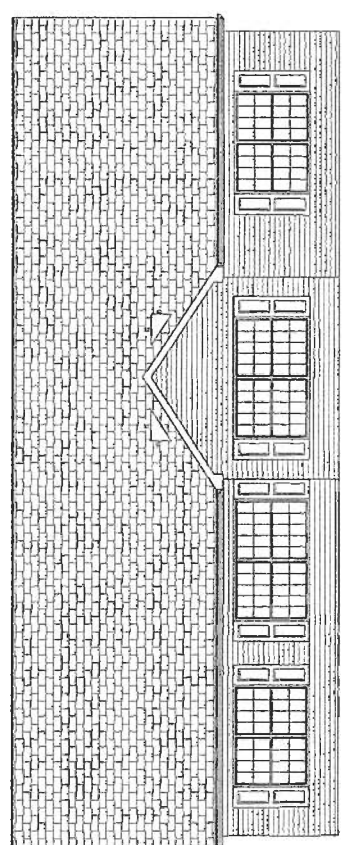

REAR ELEVATION

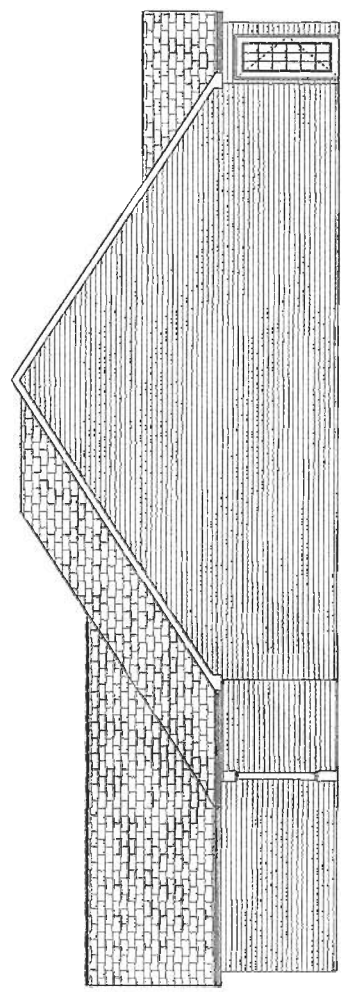

RIGHT ELEVATION

TERRA ALTA - SOMERSET	
SCALE: 1/8" = 1'	APPROVED
DATE: February 27, 2009	DRAWN BY: D.J.
PROJECT: Terra Alta - Somers 110 Old Mill Rd. Great City, PA 18127	REVISED
	REVISED
ELEVATIONS	DRAWING NUMBER
	3 of 7