
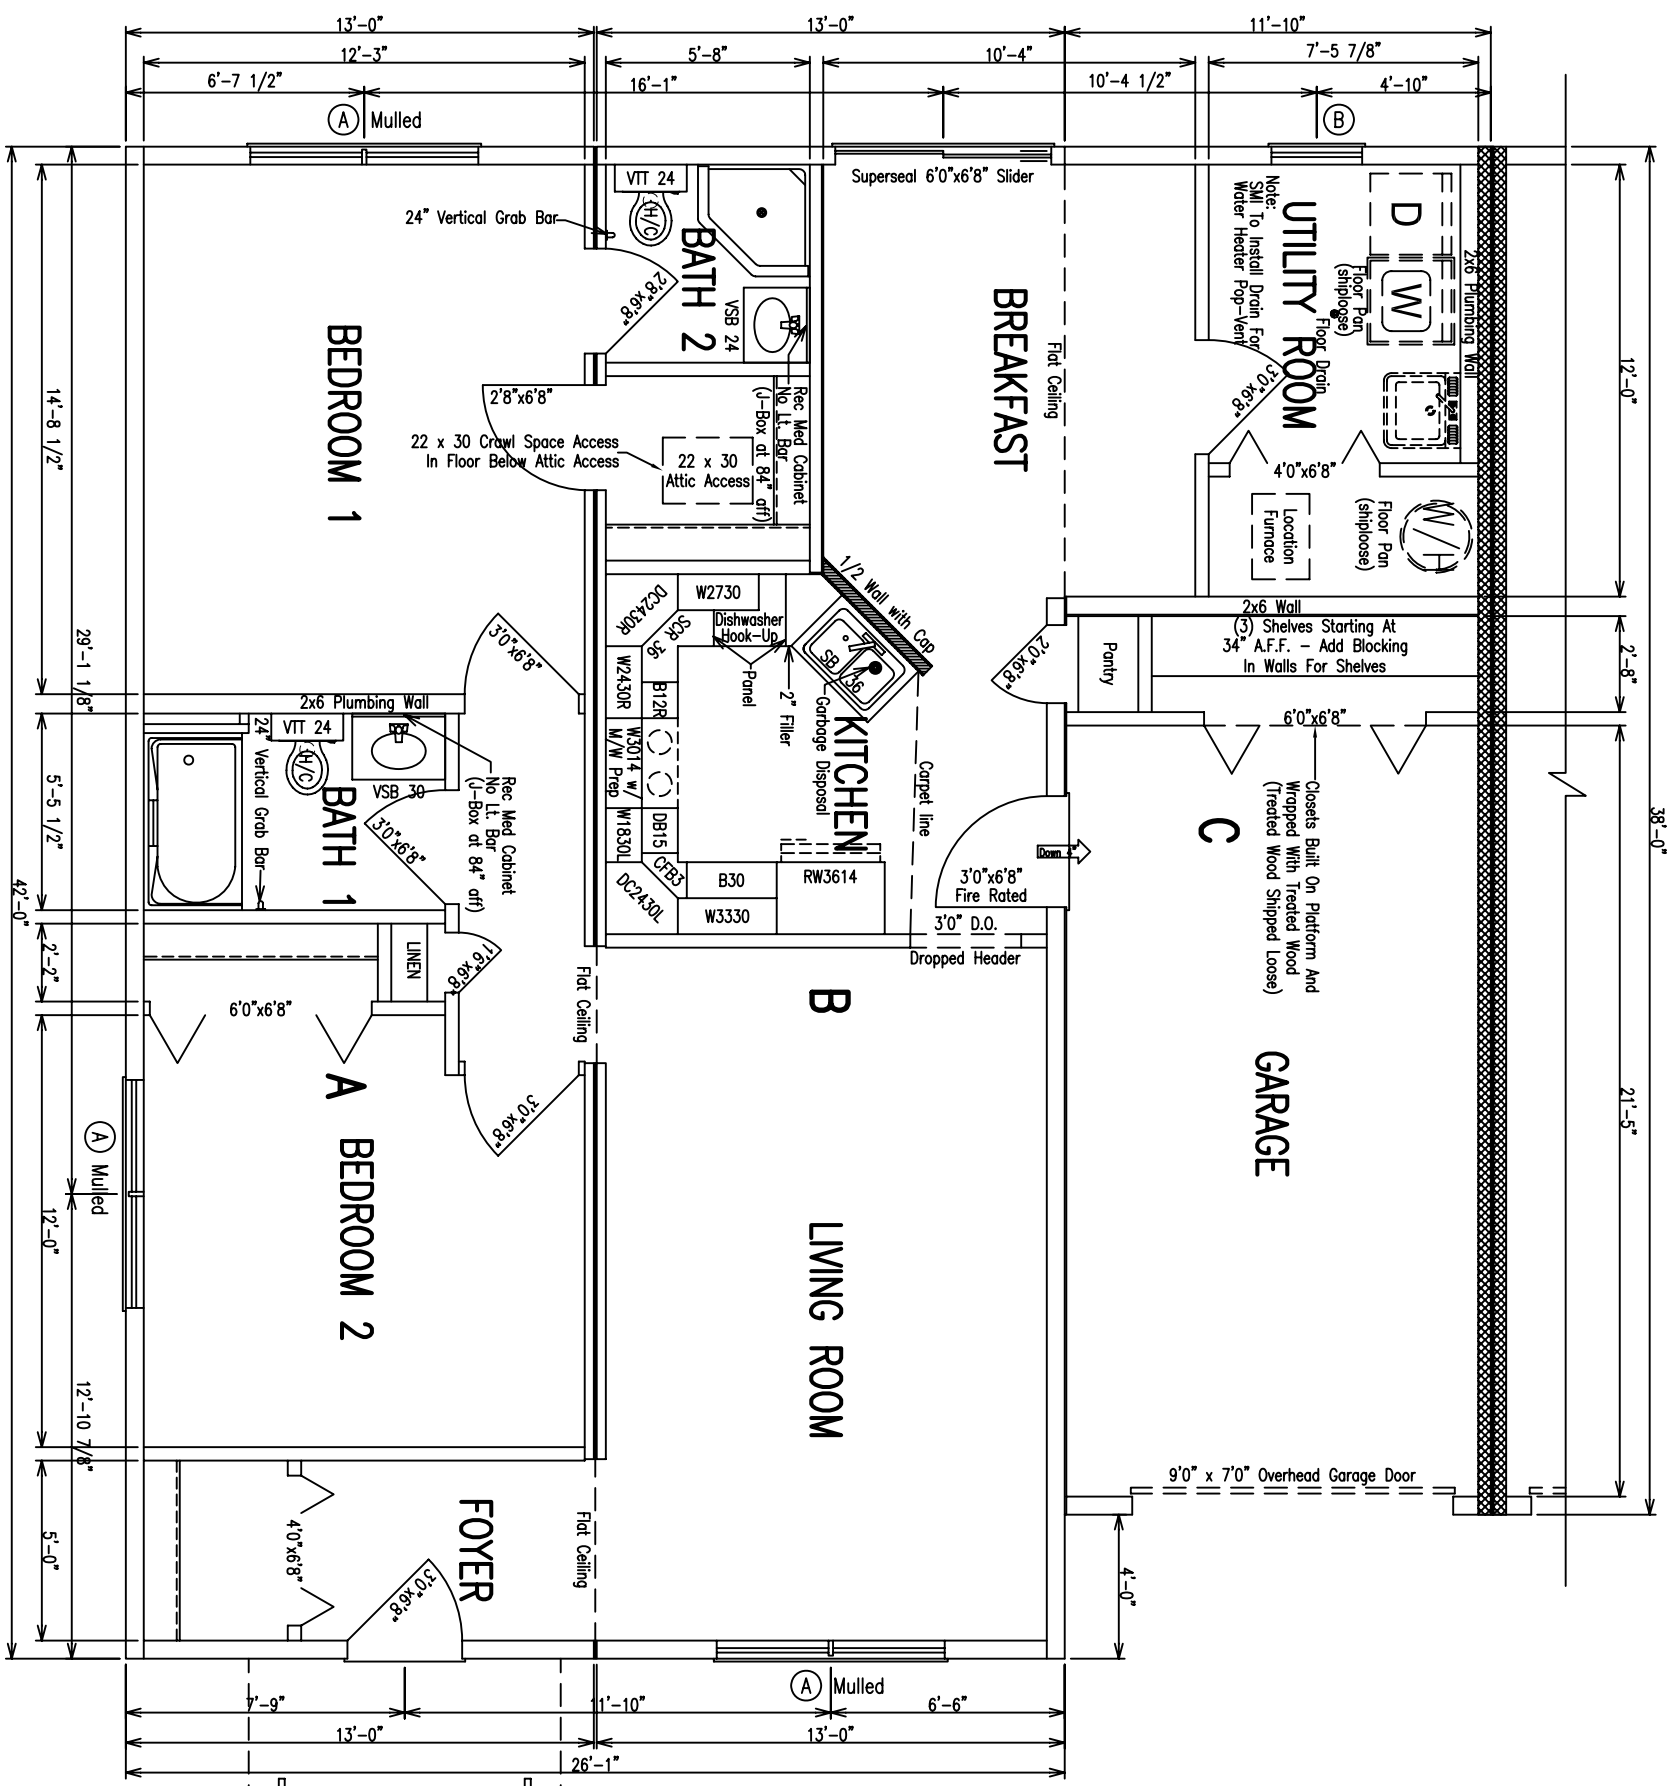


Plan 'D' Layout - 2 Bath Option

Plan 'D' Layout - 2 Bath Option	
SCALE: 3/16"=1'-0"	DATE: 10-6-99
REVISION: 11-16-99 RAC	DRAWN BY: J.P.
QUOTE #: Q787	PRODUCTION BY: RAC
BUILDER: Senior Living	
DELIVERY LOC: PA	
CUSTOMER: OFFICE	
 P.O. BOX 607 CLARION, PA. 16214 (814) 764-5555	

S.L. WASHINGTON

© copyright 1999 Structural Modular, Inc.



© copyright 2004 Structural Modulers, Inc.

- Notes:
1. Structural Modulers To Provide A Water Shut-Off In The Utility Room For The Entire Unit
 2. (To Be Lever Handle - 90) Be 30" A.F.F. Hose Bibb In The Garage To Be 30" A.F.F. Outside Hose Bibb To Align With An Interior Partition
 3. Dryer Vent Installed At Structural Modulers Range Hood To Have Its Own Circuit With A 20 Amp Receptacle In The Wall Cabinet Above It
 4. Structural Modulers To Cut Out An Access In Sheathing From Attic Space Above Main Living Area To Area Above Garage
 5. Senior Living To Inform Structural Modulers Of The Location For Utility Hook-Ups For Each Individual Unit (Site)

Note:
These drawings have been reviewed by the Engineering department and are hereby released to the manufacturing plant for production.

SN04974(2)

PLAN 'B' LAYOUT

Plan 'B' Layout - 2 Bath Option

FLOOR PLAN

SCALE: 3/16"=1'-0" DATE: 3-12-04 DRAWN BY: J.P.

REVISION: PRODUCTION BY: X

QUOTE #: Q1600


BUILDER: Senior Living

DELIVERY LOC: PA

CUSTOMER: SPCG

Revisions
3-12-04 RAC

STRUCTURAL MODULERS INC.
(814) 764-5555
P.O. BOX 607 CLARION, PA. 16214
(814) 764-5555

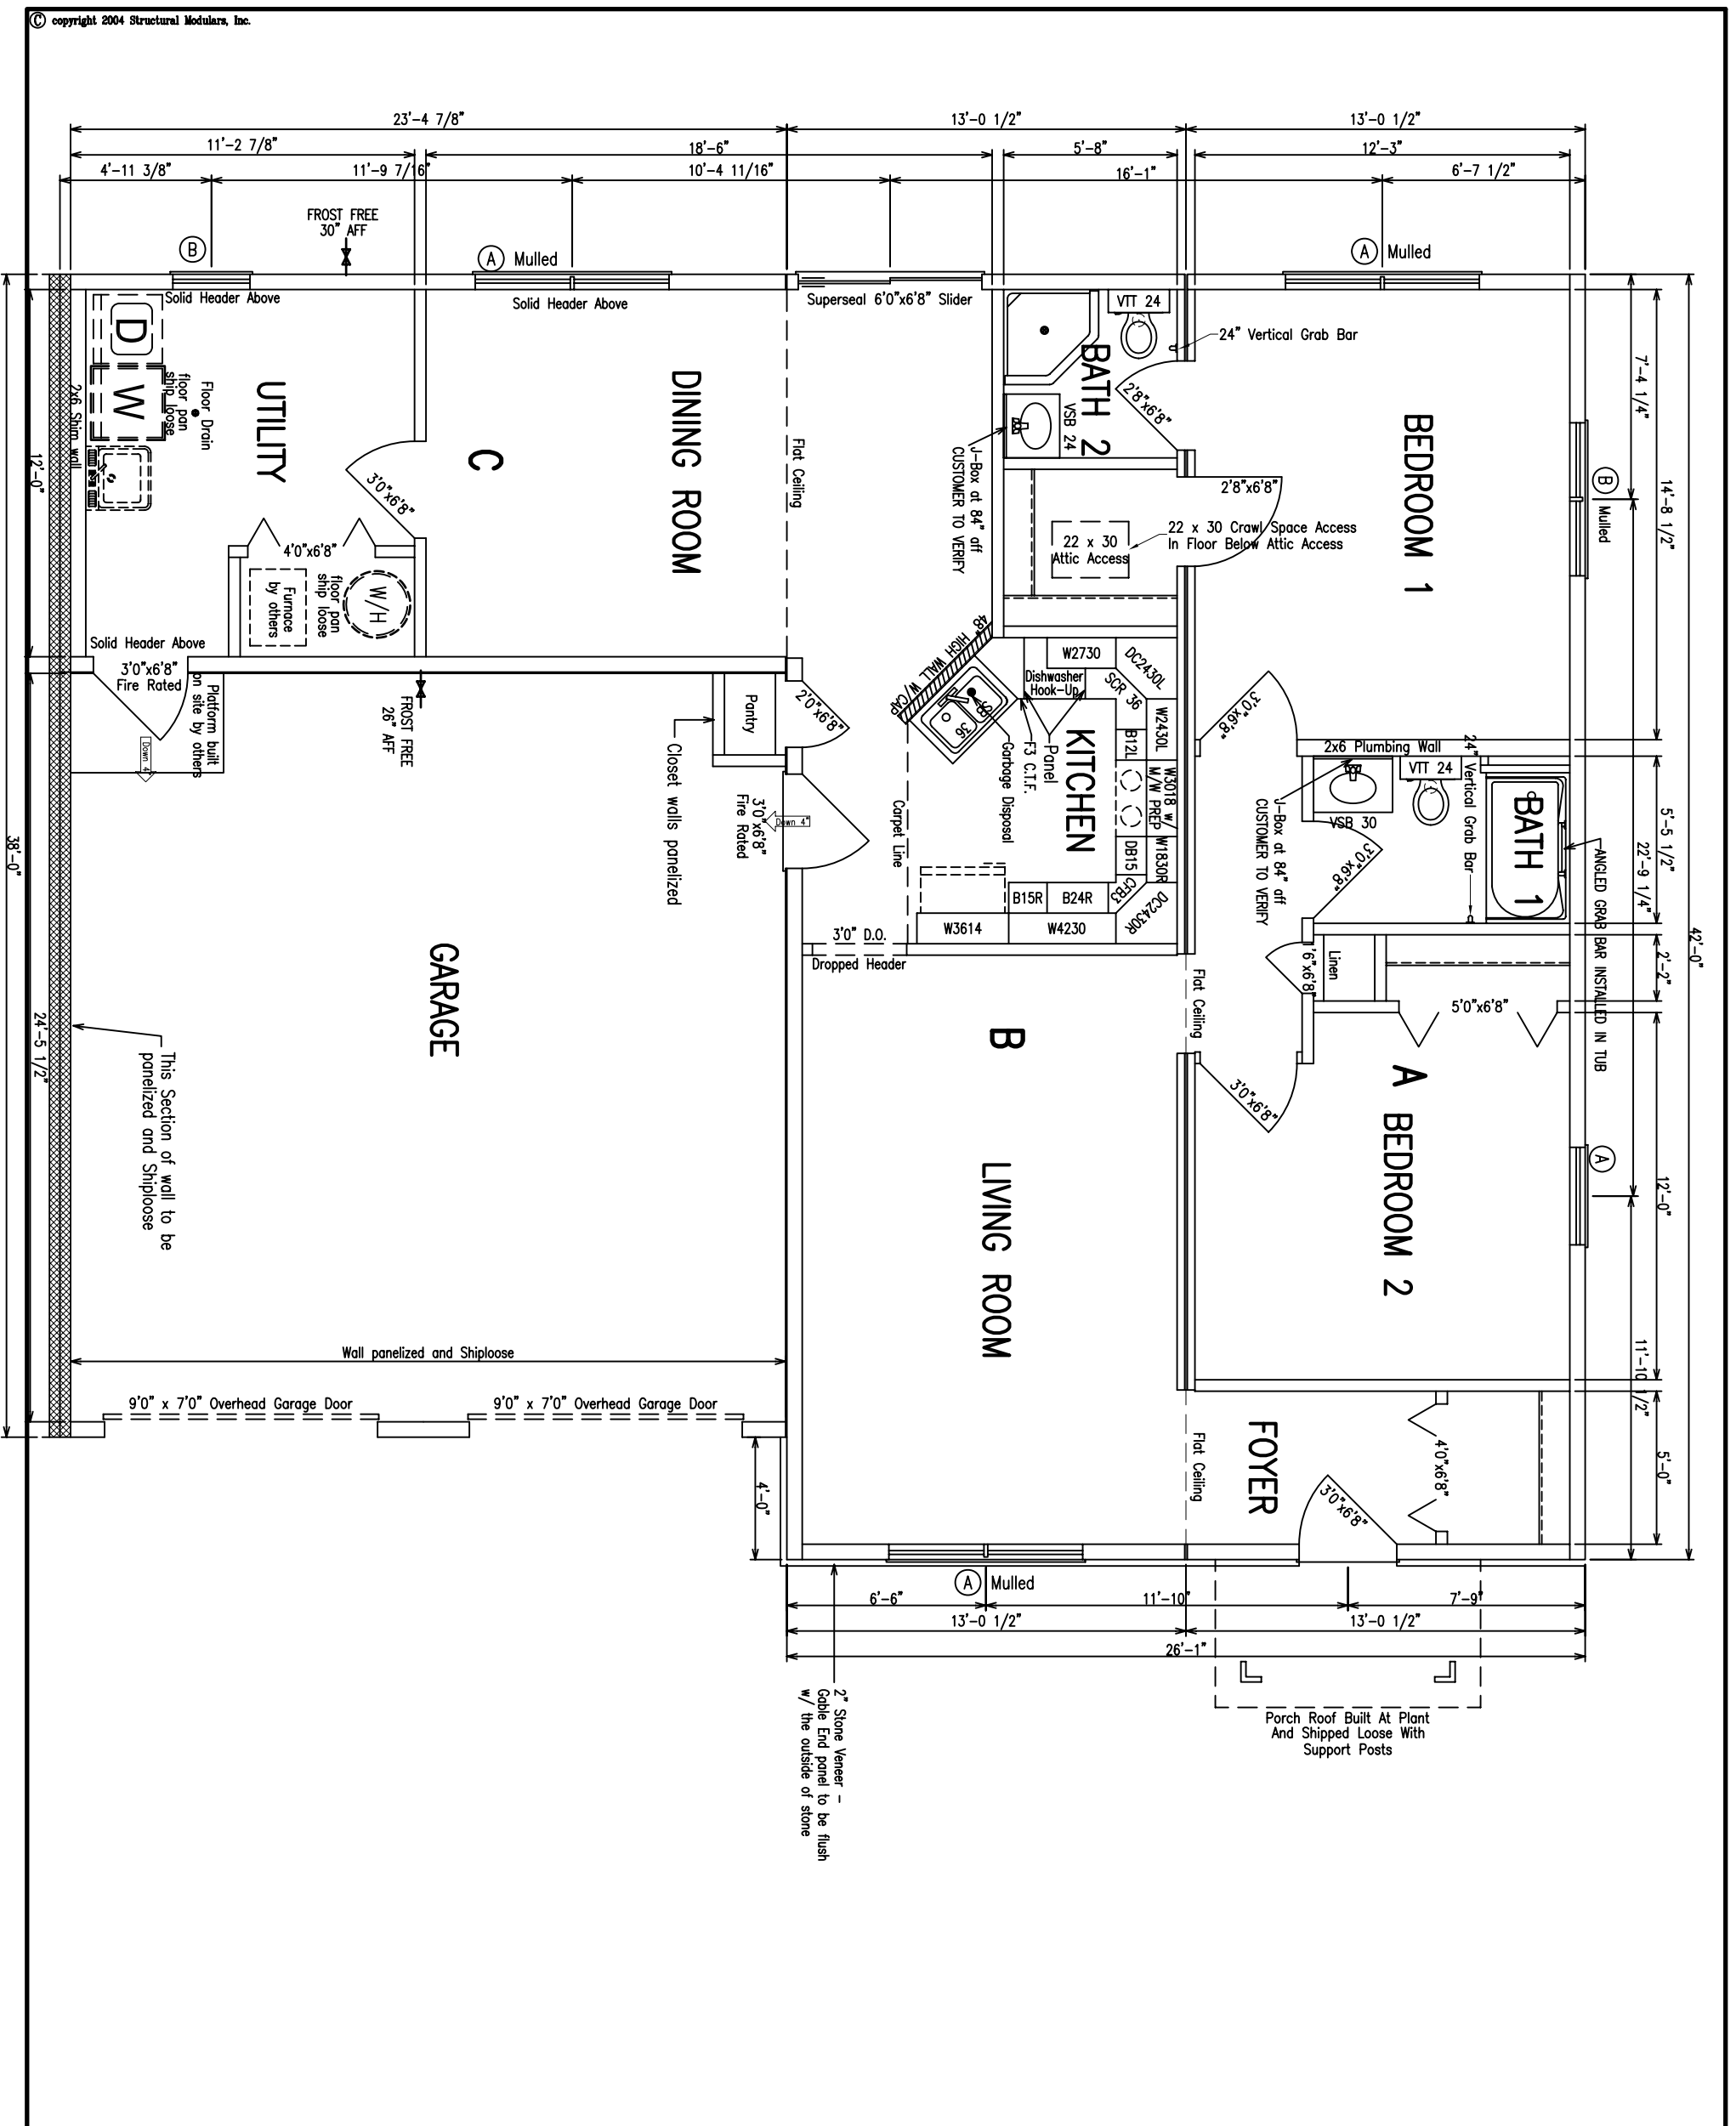

Note:
 These drawings have been reviewed by the Engineering department and are hereby released to the manufacturing plant for production.


SNO4974(1)

2 Bath Option, 2 Car Garage

SCALE: 3/16"=1'-0"	DATE: 12-19-03	DRAWN BY: J.P.
REVISION: 3-12-04	PRODUCTION BY: RAC	
QUOTE #: Q1553		
BUILDER: Senior Living		
DELIVERY LOC: PA		
CUSTOMER: CROSIER		

STRUCTURAL MODULARS INC.
 (814) 764-5555
 P.O. BOX 607 CLARION, PA. 16214
 (814) 764-5555

Revisions
3-16-04 RAC

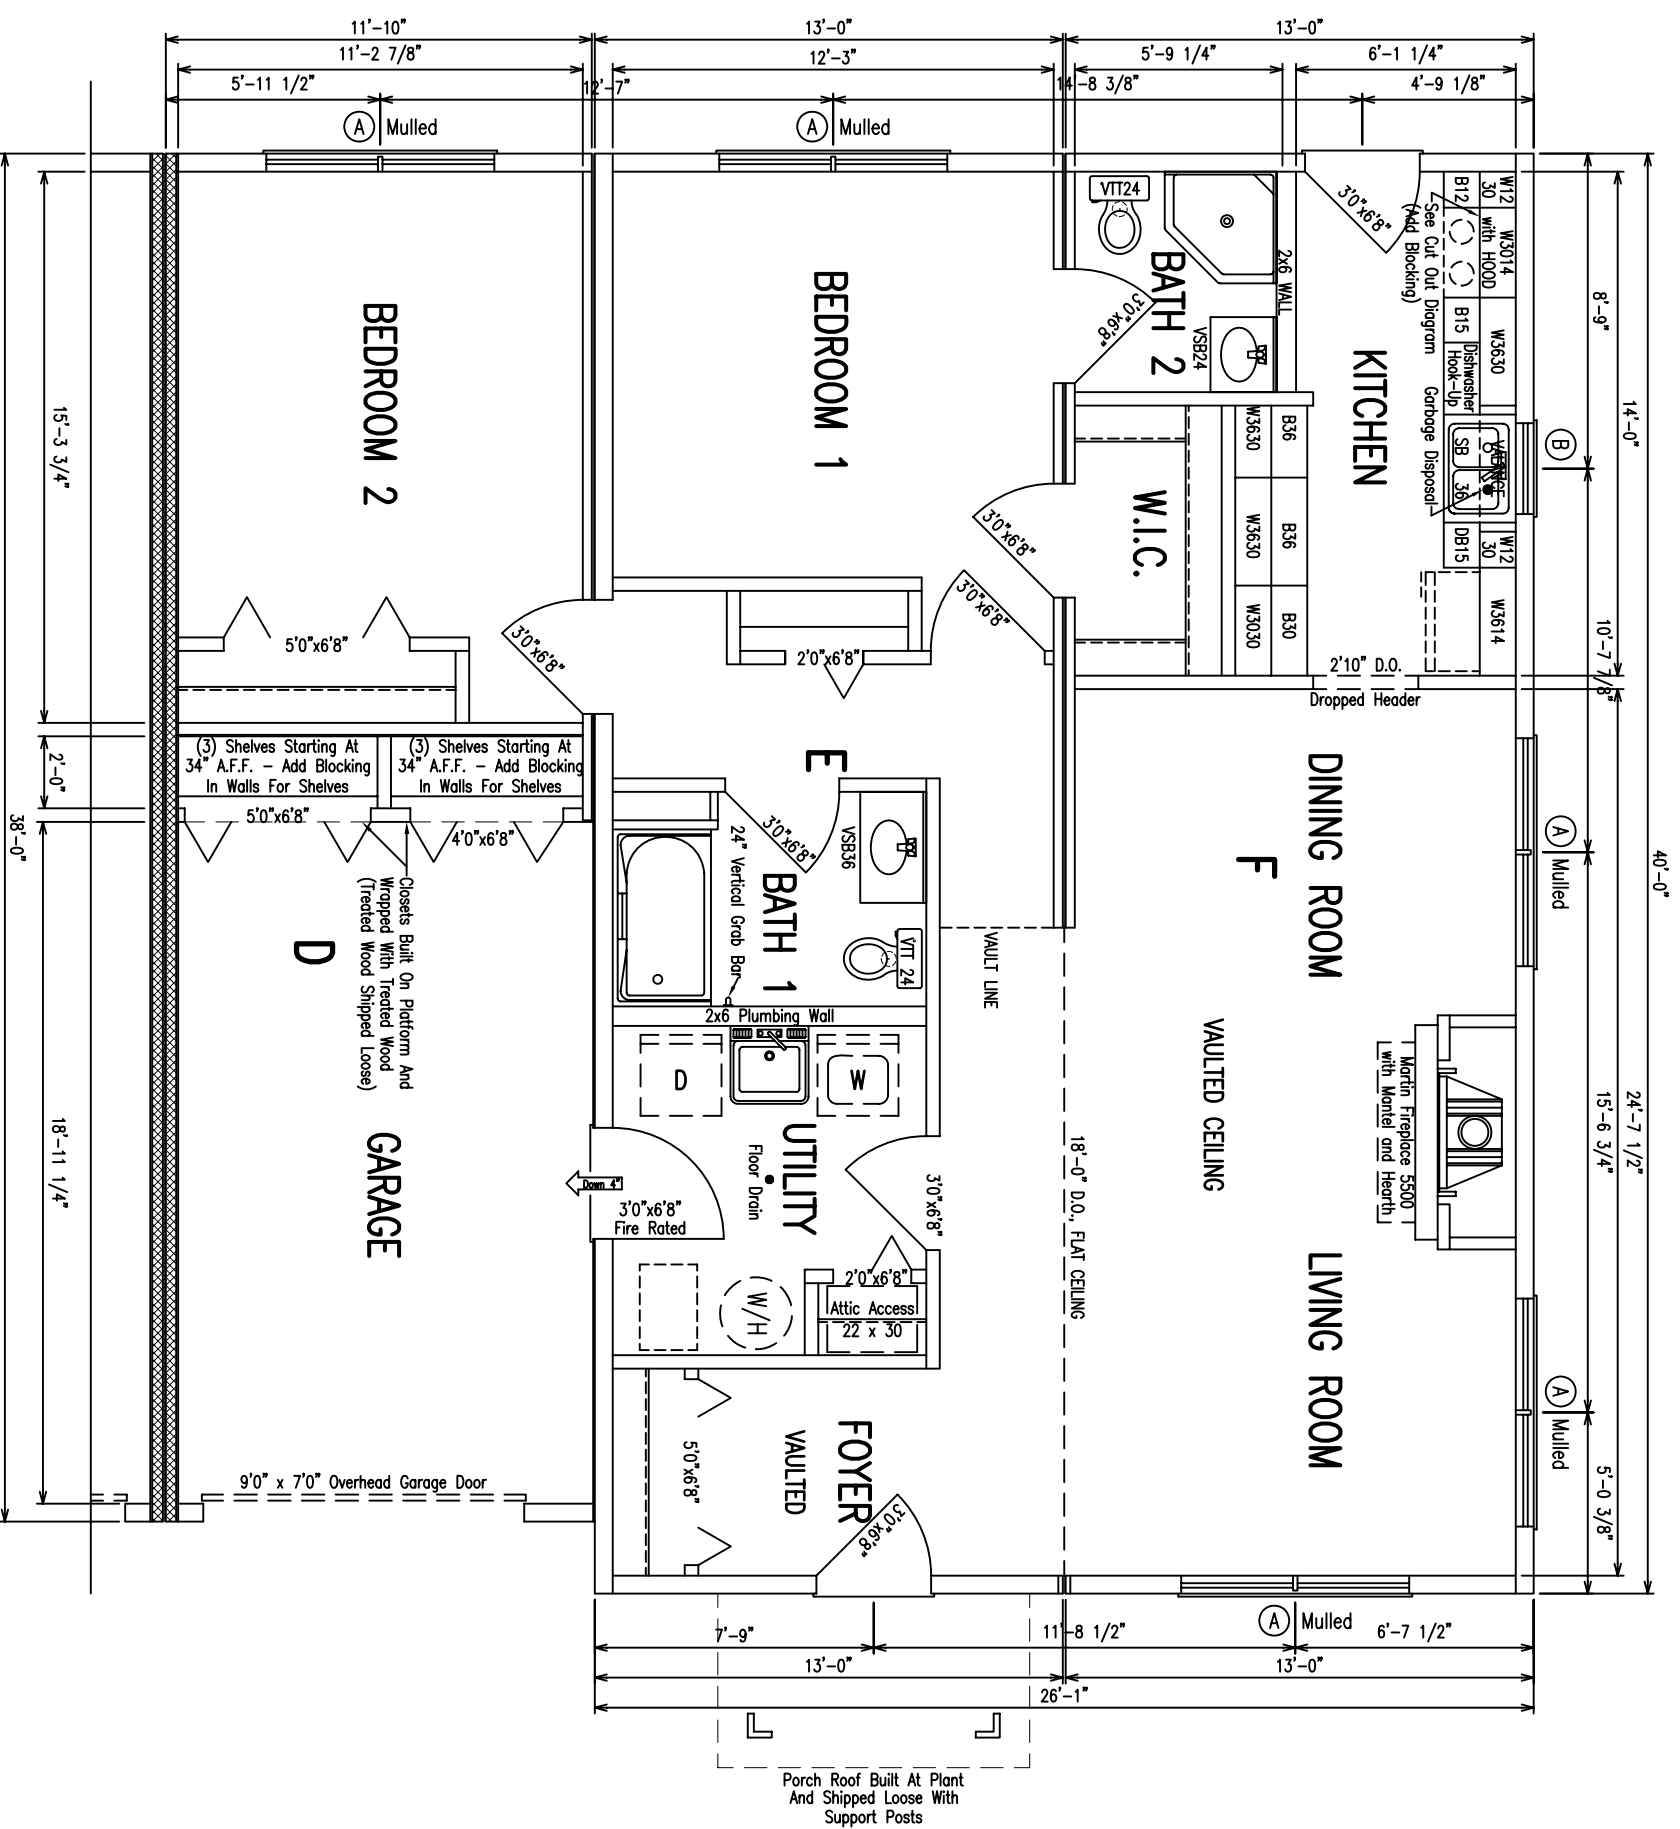

Porch Roof Built At Plant
And Shipped Loose With
Support Posts

PLAN 'D' LAYOUT

Plan 'D' Layout - 2 Bath Option

FLOOR PLAN

SCALE: 3/16"=1'-0" DATE: 10-6-99 DRAWN BY: J.P.

REVISION: 11-16-99 RAC PRODUCTION BY: RAC

QUOTE #: Q787

BUILDER: Senior Living

DELIVERY LOC: PA

CUSTOMER: OFFICE



P.O. BOX 607 CLARION, PA. 16214
(814) 764-5555
(814) 764-5555

- Notes:
1. Structural Modulers To Provide A Water Shut-Off In The Utility Room For The Entire Unit
 2. (To Be Lever Handle - 90)
 3. Outside Hose Bibb In The Garage To Be 30" A.F.F.
 4. Outside Hose Bibb To Align With An Interior Partition
 5. Dryer Vent Installed At Structural Modulers
 6. Range Hood To Have Its Own Circuit With A 20 Amp Receptacle In The Wall Cabinet Above It
 7. Structural Modulers To Cut Out An Access In Sheathing From Attic Space Above Main Living Area To Area Above Garage Senior Living To Inform Structural Modulers Of The Location For Utility Hook-Ups For Each Individual Unit (Site)